


MAN ON DUTY NIGHT & DAY - CITY WATER - HYDRA RE SHOWN - FIRE CO. OF 10 MEN - HOSE CART WITH 600' HOSE - 600' ADDITIONAL HOSE DIST. - HINT SYSTEM - FUEL COAL & SHRWINGS - POWER SYSTEM - LIGHTS ELEC.

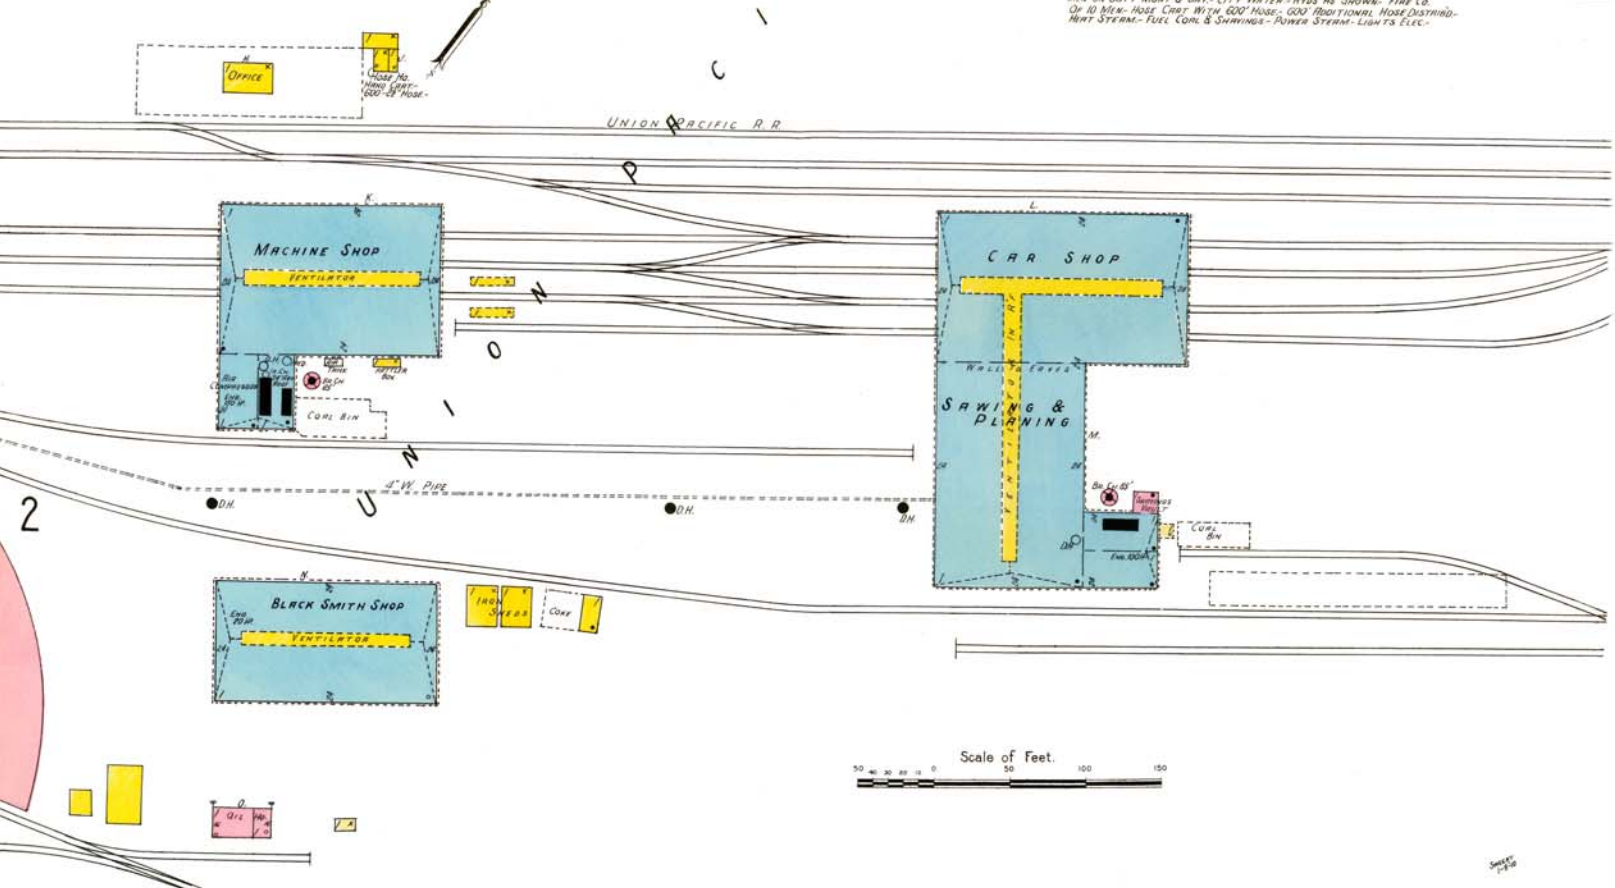

Scale of Feet.
0 50 100 150